

# GALLATIN PUBLIC UTILITIES

## Bid Proposal

Item: **Warehouse Wall Repair**

Bid Date: \_\_\_\_\_

Company Address: \_\_\_\_\_

Phone Number: \_\_\_\_\_

Manufacturer: \_\_\_\_\_

### **Bid Information**

- (1) **Prices F.O.B., 229 Hancock Street, Gallatin, Tennessee 37066.**
- (2) Owner reserves the right to order from other suppliers if delivery dates are not satisfactory to this department.
- (3) Vendor must furnish manufacturer's product description and warranties.
- (4) The department reserves the right to waive informalities and to accept or reject any and/or all bids.
- (5) Submit bids in a sealed envelope bearing the name and address of the bidder on the outside.
- (6) Order will be placed within 7 working days of bid date.
- (7) Delivery dates over 30 days must be noted in the bid.

Bid: **Warehouse Wall Repair**

Date: **October 4, 2012**

Time: **2:00 p.m. CST**

If forwarded by mail, the sealed envelope containing the bid must be enclosed in another envelope, addressed to the attention of the Assistant Superintendent, Gallatin Public Utilities, 239 Hancock Street, Gallatin, Tennessee 37066.

**NO BIDS SHALL BE FAXED**

**Specifications: Warehouse Wall Repair – See Attached Specifications.**

<b>Size &amp; Type</b>	<b>Quantity</b>	<b>Unit Price</b>	<b>Amount</b>
<b>1. Warehouse Wall Repair</b>	<b>1</b>		

---

Signature of Authorized Representative: \_\_\_\_\_

Company Name: \_\_\_\_\_

Company Address: \_\_\_\_\_

Telephone Number: \_\_\_\_\_


Fax Number: \_\_\_\_\_

E-mail: \_\_\_\_\_


## Specifications for Warehouse Wall Repair

1. Furnish all materials, labor, and equipment necessary to perform the indicated work. Price shall cover all expenses incurred in performing the work required herein; including all labor, materials, equipment, removal, overhead, profit, insurance, etc.
2. Project shall be constructed in accordance with the plans and specifications developed for James C. Hailey & Company Project #10123 (dated July 2011), which are included herein.
3. All new material shall be used in the wall repair.
4. Bid shall include the removal of any demolished material.
5. Bid shall include any necessary provisions for the shoring and securing of the work area.
6. Bid envelope shall be labeled with all applicable license classification information, including ID number, expiration date, and amounts.
7. Bidder shall furnish, upon request, a Certificate of Insurance naming the City of Gallatin as certificate holder, including Workman's Compensation with employer's liability, commercial general liability, and vehicle liability.
6. Pricing shall be on a lump sum basis.


DESIGN	JWG
DRAWN	LLB
CHECKED	JWG
DATE	JULY 2011
SCALE	AS NOTED
PROJECT NO.	10123
SHEET	

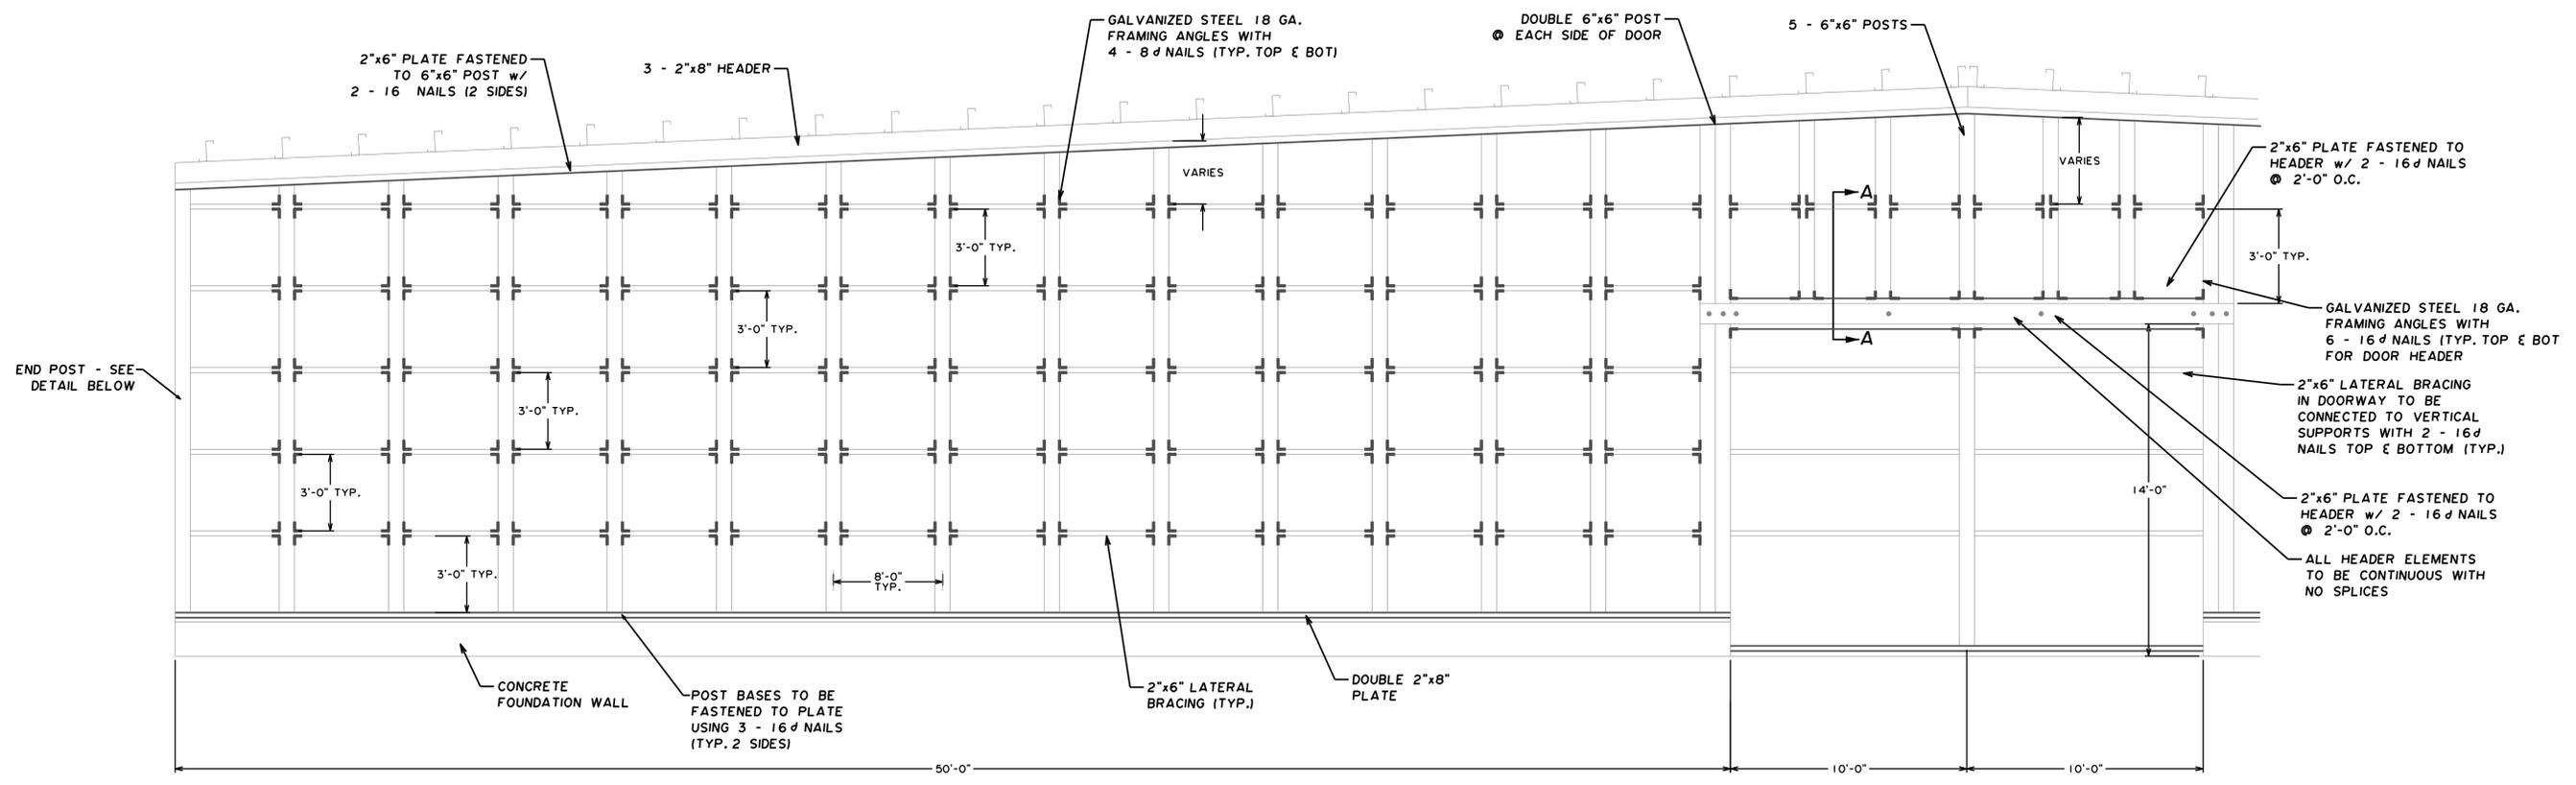


**REAR WALL REPLACEMENT**  
 NOT TO SCALE

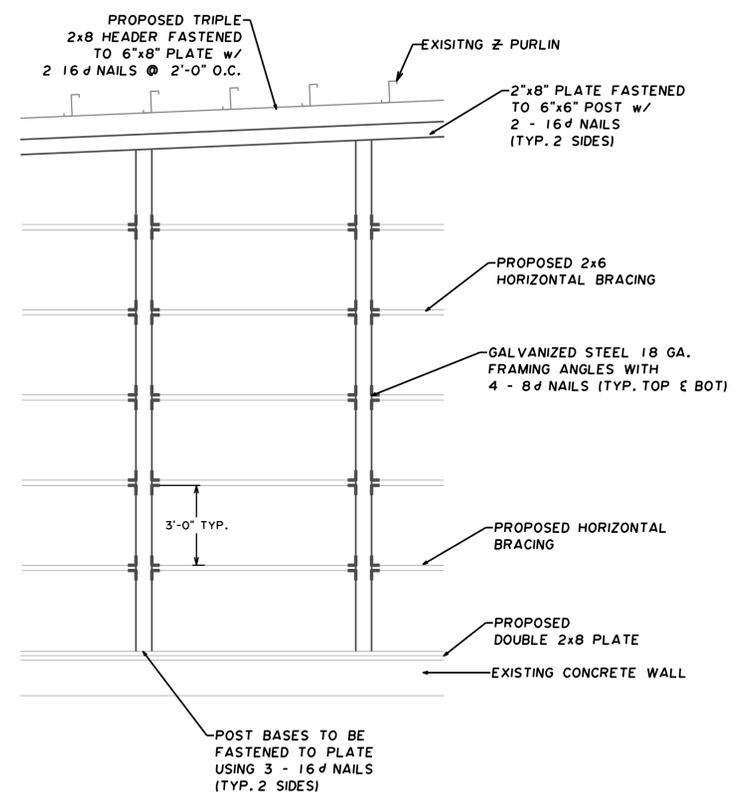

**TYP. WALL - EXTERIOR REPAIRS**  
 NOT TO SCALE

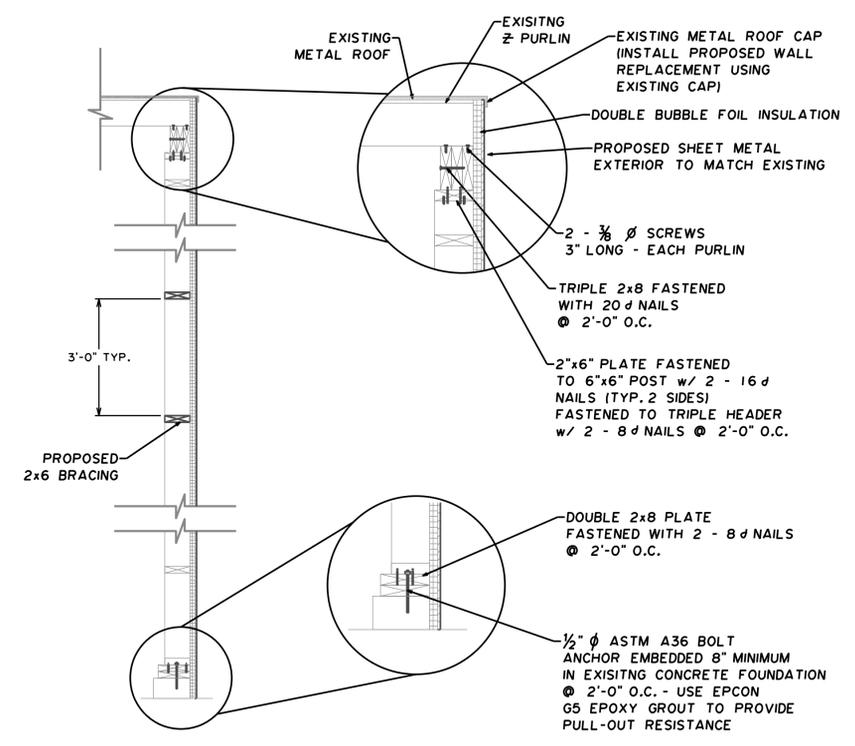

**END POST - SECTION**  
 NOT TO SCALE

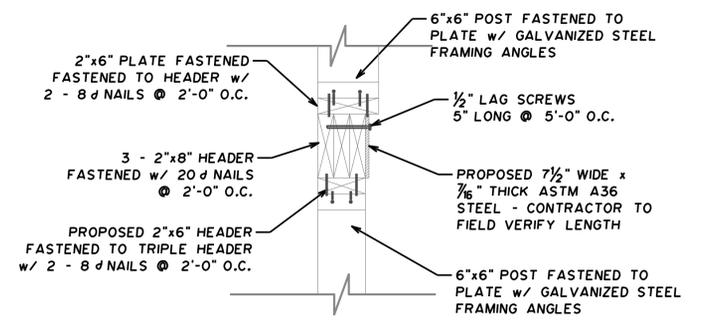

**SECTION A-A**  
 NOT TO SCALE