

CONTRACT DOCUMENTS AND SPECIFICATIONS  
INSTALLATION OF DECORATIVE STREET SIGNS AND TRAFFIC CONTROL UNITS  
FOR  
THE COVES AT FAIRVUE PLANTATION (PHASES 17 & 18)

CITY OF GALLATIN

ENGINEERING DIVISION  
132 WEST MAIN STREET  
GALLATIN, TENNESSEE 37066

DATE: 10/6/2016

## TABLE OF CONTENTS

	<u>SECTION</u>
INVITATION TO BID & INFORMATION FOR BIDDERS	A
BID PROPOSAL INCLUDING DRUG FREE AFFIDAVIT	B
NOTICE OF AWARD	C
CONTRACT AGREEMENT	D
STANDARD GENERAL CONDITIONS	E
SPECIAL CONDITIONS	F
TECHNICAL SPECIFICATIONS	G

INVITATION TO BID  
&  
INFORMATION FOR BIDDERS

SECTION A

## INVITATION TO BID

Sealed bids will be received by the City of Gallatin in the office of the Purchasing Director, City Hall, 132 West Main Street, Room 106, Gallatin, Tennessee until 1:00 p.m. local time, 10/20/2016, at which time they will be opened and read aloud for the INSTALLATION OF DECORATIVE STREET SIGNS AND TRAFFIC CONTROL UNITS FOR THE COVES AT FAIRVUE PLANTATION (PHASES 17 & 18).

Plans, Specifications, Proposal Forms, and Contract Documents may be inspected at, and obtained from, the City Engineer's Office after 1:00 p.m. local time, 10/6/2016, or by downloading from the City's home page <http://www.gallatin-tn.gov/> under "DOING BUSINESS, then BID NOTICES/PUBLIC NOTICES".

All bidders must be licensed contractors and eligible to bid Contracts in the State of Tennessee. The City of Gallatin reserves the right to reject any or all bids.

## INFORMATION FOR BIDDERS

All bidders must satisfy themselves by personal examination of the locations of the proposed work, by examination of the specifications and requirements of the work and the accuracy of the estimate of the quantities of the work to be done, and shall not at any time after the submission of a bid dispute or complain of such estimate nor assert that there was any misunderstanding in regard to the nature or amount of work to be done. The City shall not be responsible for bidders' errors and misjudgments, nor any information on local conditions or general laws and regulations.

The Documents and Specifications contain the provisions required for the INSTALLATION OF DECORATIVE STREET SIGNS AND TRAFFIC CONTROL UNITS FOR THE COVES AT FAIRVUE PLANTATION (PHASES 17 & 18). No information obtained from any officer, agent, or employee of the City on any such matters shall in any way affect the risk or obligations assumed by the Contractor, or relieve him from fulfilling any of the conditions of the contract.

All bids must be made on the blank form of **Proposal** attached hereto. **Bids must be submitted in a sealed envelope clearly marked "BID – INSTALLATION OF DECORATIVE STREET SIGNS AND TRAFFIC CONTROL UNITS FOR THE COVES AT FAIRVUE PLANTATION (PHASES 17 & 18)."** Bids arriving after the announced opening time or absent of the aforementioned markings will not be accepted.

All bidders must be licensed contractors and eligible to bid Contracts in the State of Tennessee. **No bid will be opened if the following information does not appear on the envelope containing the bid.**

1. Bidder's Name
2. Address
3. Tennessee Contractor's License Number
4. License Classification Applying to Bid
5. License Expiration Date
6. Name of Project for which Bid is submitted
7. Name and License information for all Subcontractors who will perform work.

Proposals which are incomplete, unbalanced, conditional, or obscure or which contain additions not called for, erasures, alterations or irregularities of any kind or which do not comply with the Invitation to Bid and Information for Bidders may be rejected at the option of the City. Bids must be written with typewriter, ink or indelible pencil; otherwise they may not be considered. Faxed bids will not be accepted.

The City of Gallatin reserves the right to disregard all nonconforming, nonresponsive, or conditional bids; to reject any or all bids; to limit quantities; to waive informalities; and to evaluate proposals and accept any proposal or any part of any proposal that is judged, in our opinion, to be of the best quality, value, and service to the City of Gallatin.

A bidder may withdraw any proposal he has submitted at any time prior to the hour set for the closing of the bids, provided the request for withdrawal is signed in a manner identical with the

proposal being withdrawn. No withdrawal or modification will be permitted for 60 days after the hour and date designated for opening the bids.

All questions or explanations requested by Bidders shall be submitted in writing to the City in ample time to permit consideration before the bid date. Necessary replies will be issued to all bidders of record as Addenda and receipt thereof shall be acknowledged on the proposal. Bidders shall check with the City prior to bid opening to secure any Addenda that may affect bidding. Oral instructions will not be given and do not form a part of the Bidding Documents.

Contractor will be paid based on quantities as measured.

In case of default of the Contractor, the City may procure the articles of services from other services and hold the Contractor responsible for any excess cost occasioned thereby.

Bids must be executed in the Company name and signed by an officer or individual who has authority to bind the Company.

No bid shall be altered or amended after the specified time for opening bids.

All material and workmanship shall be subject to inspection. In case any articles are found to be defective in material or workmanship, or otherwise not in conformity with the specification requirements, the City shall have the right to reject such articles or require their correction. Final inspection shall be conclusive except as regards latent defects, fraud, or such gross mistakes as amount to fraud.

A change order will be issued only in the event of a change in the scope of work.

All bid proposals must include the following:

1. Sealed envelope with required information on the outside.
2. Bid Proposal Form
3. Bid Surety or Certified check in the amount of 10% of the total bid.
4. Drug-Free Workplace Affidavit.

The successful bidder must provide the following, each of which shall be in accordance with the contract documents:

1. Performance surety covering and including labor and materials in the amount of one hundred percent (100%) of the contract price. The performance bond is to remain in place for a period of one year after project completion.
2. Certificate of Insurance naming the **City of Gallatin** additionally insured with any exclusions listed, including
  - General Liability
  - Worker's Comp
  - Auto Insurance
3. Proof of Worker's Comp for all Subcontractors
4. W-9 Form, if a new vendor

Additional Requirements:

- The successful bidder will also be responsible for payment of all taxes levied under the laws of the State of Tennessee.
- The successful bidder shall have the responsibility to insure that all persons employed under a contract with the City, whether directly or by subcontract, be legal residents and be authorized to work in the United States.
- Affirmative Action compliance is required.

All interested parties, without regard to race, color, or national origin, shall be afforded the opportunity to bid and shall receive equal consideration.

Additional information may be obtained by contacting the City of Gallatin Engineering Division, Aaron Hickson, Project Manager I, at (615) 451-5965.

***EQUAL OPPORTUNITY TITLE VI POLICY STATEMENT***

It is the policy of the City of Gallatin to ensure compliance with Title VI of the Civil Rights Act of 1964; 49 CFR, Part 21; related statutes and regulations to the end that no person shall be excluded from participation in or be denied the benefits of, or be subjected to discrimination under any program or activity receiving federal financial assistance from the U. S. Department of Transportation on the grounds of race, color, sex, age, disability or national origin.

BID PROPOSAL  
INCLUDING DRUG FREE AFFIDAVIT

SECTION B

## PROPOSAL

ENGINEERING DIVISION  
GALLATIN, TENNESSEE 37066

In response to the Invitation to Bid, the undersigned Bidder submits the following proposal for INSTALLATION OF DECORATIVE STREET SIGNS AND TRAFFIC CONTROL UNITS FOR THE COVES AT FAIRVUE PLANTATION (PHASES 17 & 18) within the City of Gallatin as described and specified in the contract documents and conditions.

The Bidder declares that he has examined the site of the work and informed himself fully in regard to all conditions pertaining to the scope; that he has examined the Plans, Specifications, and Contract Documents for the work, and has read all the Special Provisions furnished prior to the opening of bids; and that he has satisfied himself relative to the work to be performed.

The Bidder agrees that this bid shall be good and may not be withdrawn for a period of 60 calendar days after the scheduled closing time for receiving bids.

The Bidder hereby agrees that if he is awarded the Contract for this Work, he will complete within 90 days of execution of the Notice of Award.

The undersigned Bidder does hereby declare and stipulate that this Proposal is made in good faith, without collusion or connection with any other person or persons bidding for the same work, and that it is made in pursuance of and subject to all the terms and conditions of the Contract, the Specifications, and the Plans pertaining to the Work to be done.

Attached is the required Bid Surety or Certified Check in the amount of 10% of the total bid which the Bidder agrees will be retained by the City as liquidated damages in the event that the Bidder's proposal is accepted and the Bidder fails to execute the contract within the time stated in the proposal.

**BID PROPOSAL**

**INSTALLATION OF DECORATIVE STREET SIGNS AND TRAFFIC CONTROL UNITS FOR THE COVES AT FAIRVUE PLANTATION (PHASES 17 & 18)**

In compliance with your legal Invitation to Bid for the City of Gallatin INSTALLATION OF DECORATIVE STREET SIGNS AND TRAFFIC CONTROL UNITS FOR THE COVES AT FAIRVUE PLANTATION (PHASES 17 & 18), the undersigned Bidder, a corporation organized and existing under the laws of the State of \_\_\_\_\_, or a partnership of \_\_\_\_\_, or an individual doing business as \_\_\_\_\_

\_\_\_\_\_ of the City of \_\_\_\_\_ State of \_\_\_\_\_, having examined the Specifications and Contract forms thereto attached, and being fully advised as to the extent and character of the work to be performed, and the equipment to be furnished, hereby proposes to furnish all labor, tools, material and equipment necessary for the Project.

The Bidder shall complete all tables to establish his Bid. The undersigned further proposes to provide design and supporting calculations, perform all work, and furnish all equipment in accordance with the Specifications and Contract stipulations thereof, within the time limit specified, for the price so stated below.

**BID SCHEDULE:**

UNIT PRICE WORK					
ITEM NO.	DESCRIPTION	EST. QTY.	PAY UNIT	UNIT PRICE	TOTAL PRICE
Unit A	Street Sign Units to include the following: 1 – 3”x13.5’ post w/24” base and ball top, 2 – 9”x48” blade holders w/ scroll work, 2 – 9”x48” .080 street name blades, ref. black w/ref. gold lettering, 1 – 30” Stop Sign HIP (R1-1), and 1 – 32” flat backer.	4	EA		
Unit B	Street Sign Units to include the following: 1 – 3”x13.5’ post w/24” base and ball top, 2 – 9”x48” blade holder w/ scroll work, 2 – 9”x48” .080 street name blades, ref. black w/ref. gold lettering, 1 – 30” Stop Sign HIP (R1-1), 1 – 30” Do Not Enter Sign HIP (R5-1), and 2 – 32” flat backers.	4	EA		
Unit C	Speed Limit Signs to include the following: 1 – 3”x11’ post w/24” base and ball top, 1 – 24”x30” Speed Limit Sign HIP (R2-1) 25 mph, and 1 – 26”x32” flat backer.	2	EA		
Unit D	Stop Sign Units w/ Alley Name Signs to include the following: 1 – 3”x11’ post w/24” base and ball top, 2 – 6”x12” .080 Alley Name blades, black w/ref. gold lettering, 1 – 30” Stop Sign HIP (R1-1), and 1 – 32” flat backer.	12	EA		

Unit E	Stop Sign Unit w/ Do Not Enter Sign to include the following: 1 – 3”x11’ post w/24” base and ball top, 1 – 30” Stop Sign HIP (R1-1), 1 – 30” Do Not Enter Sign HIP (R5-1), and 2 – 32” flat backers.	1	EA		
Unit F	One Way Sign Units to include the following: 1 – 3”x10’ post w/24” base and ball top, 1 – 12”x36” One Way Sign HIP (R6-1R), and 1 – 14”x38” flat backer.	3	EA		
Unit G	Keep Right Around Island Sign to include the following: 1 – 3”x11’ post w/24” base and ball top, 1 – 24”x30” Keep Right Around Island Sign HIP (R4-75), and 1 – 26”x32” flat backer.	1	EA		
Unit H	One Way Sign Units to include the following: 1 – 3”x10’ post w/24” base and ball top, 1 – 12”x36” One Way Sign HIP (R6-1R), 1 – 12”x36” One Way Sign HIP (R6-1L), and 2 – 14”x38” flat backers.	2	EA		
Unit I	Yield Sign w/ One Way Sign Unit to include the following: 1 – 3”x11’ post w/24” base and ball top, 1 – 30” Yield Sign HIP (R1-2), 1 – 32” flat backer, 1 – 12”x36” One Way Sign HIP (R6-1R), and 1 – 14”x38” flat backer.	1	EA		
Unit J	Not used		EA		
Unit K	Stop Sign Unit w/ Do Not Enter and Alley Name Signs to include the following: 1 – 3”x11’ post w/24” base and ball top, 1 – 30” Stop Sign HIP (R1-1), 1 – 32” flat backer, and 2 – 6”x12” .080 Alley Name Blades, black w/ref. gold lettering.	1	EA		
Unit L	Street Sign Unit w/ Do Not Enter and one Street Name Blade to include the following: 1 – 3”x13.5’ post w/24” base and ball top, 1 – 9”x48” blade holder w/scroll work, 1 – 9”x48” .080 street name blade, ref. black w/ref. gold lettering, 1 – 30” Stop Sign HIP (R1-1), 1 – 30” Do Not Enter Sign HIP (R5-1), and 2 – 32” flat backers.	1	EA		

**TOTAL BID:** Bidder agrees to perform all work and provide all materials as described in the specifications, plans, and conditions shown on the bid schedule for the sum of

(\$ \_\_\_\_\_)

(Amount shall be shown in both words and figures. In case of discrepancy, the amount shown in words will govern.)

Respectfully submitted:

\_\_\_\_\_  
Contractor

By: \_\_\_\_\_

Title: \_\_\_\_\_

Business Address: \_\_\_\_\_

\_\_\_\_\_

Contractor's License No: \_\_\_\_\_

Telephone Number: \_\_\_\_\_



NOTICE OF AWARD

SECTION C

NOTICE OF AWARD

TO: \_\_\_\_\_

PROJECT DESCRIPTION: INSTALLATION OF DECORATIVE STREET SIGNS AND TRAFFIC CONTROL UNITS FOR THE COVES AT FAIRVUE PLANTATION (PHASES 17 & 18)

We have considered the Bid submitted by you for the above-described Work in response to our Invitation to Bid and are pleased to award the contract to your company.

You are required to execute the enclosed Agreement and furnish the required Contractor's Performance and Payment Bond within 10 calendar days from the date of this Notice.

If you fail to execute said Agreement and to furnish said bonds within 10 calendar days from the date of this Notice, said OWNER will be entitled to consider all your rights arising out of the OWNER'S acceptance of your Bid as abandoned and as a forfeiture of your Bid Bond. The OWNER will be entitled to such other rights as may be granted by law.

You are required to return an acknowledged copy of this NOTICE OF AWARD to the OWNER.

Dated this \_\_\_\_\_ day of \_\_\_\_\_, 20\_\_.

\_\_\_\_\_  
City of Gallatin  
(Owner)

By: \_\_\_\_\_

Title: \_\_\_\_\_ Mayor \_\_\_\_\_

ACCEPTANCE OF NOTICE

Receipt of the above Notice of Award is hereby acknowledged.

\_\_\_\_\_  
Contractor  
By: \_\_\_\_\_

Title: \_\_\_\_\_

This the \_\_\_\_\_ day of \_\_\_\_\_, 20\_\_

# CONTRACT AGREEMENT

## SECTION D

AGREEMENT BETWEEN  
OWNER AND CONTRACTOR

THIS AGREEMENT made as of the \_\_\_\_\_ day of \_\_\_\_\_, 2016 by  
and between the OWNER: CITY OF GALLATIN, TENNESSEE, and  
\_\_\_\_\_.

WITNESSETH THAT the OWNER and the CONTRACTOR, in consideration of the mutual covenants hereinafter set forth, agree as follows:

Article 1. WORK. The CONTRACTOR will perform all Work as shown in the Contract Documents for the completion of the Project generally described as follows: INSTALLATION OF DECORATIVE STREET SIGNS AND TRAFFIC CONTROL UNITS FOR THE COVES AT FAIRVUE PLANTATION (PHASES 17 & 18).

Article 2. ENGINEER. The City Engineer will act as the ENGINEER in connection with completion of the Project in accordance with the Contract Documents.

Article 3. CONTRACT TIME. The Work for this Contract shall be completed by **90 days from the execution of the Contract.**

Article 4. CONTRACT PRICE. The OWNER will pay the CONTRACTOR for performance of the Work and completion of the Project in accordance with the Contract Documents subject to adjustment by actual quantities installed:

---

Contract Amount

Article 5. PAYMENT. The OWNER will pay the CONTRACTOR upon completion and acceptance of all the Work covered in this Contract.

Article 6. MISCELLANEOUS.

6.1 Neither the OWNER nor the CONTRACTOR shall, without the prior consent of the other, assign or sublet in whole or in part his interest under any of the Contract Documents and, specifically, the CONTRACTOR shall not assign any monies due or to become due without consent of the OWNER.

6.2 The OWNER and the CONTRACTOR each binds himself, his partners, successors, assigns, and legal representatives to the other party hereto in respect to all covenants, agreements, and obligation contained in the Contract Documents.

6.3 The Contract Documents constitute the entire agreement between the OWNER and the CONTRACTOR and may only be altered, amended, or repealed by a duly-executed written instrument.

Article 7. TIME FOR COMPLETION AND LIQUIDATED DAMAGES. It is hereby understood and mutually agreed, by and between the CONTRACTOR and the OWNER, that the time for completion as specified in the Contract is an ESSENTIAL CONDITION of this Contract; and it is further mutually understood and agreed that the work embraced in this Contract shall be commenced on a date to be specified in the Notice of Award, and that said Work shall be prosecuted regularly, diligently, and uninterruptedly at such rate of progress as will insure full completion by 90 days from the execution of the Contract. It is expressly understood and agreed, by and between the CONTRACTOR and the OWNER, that the time for the completion of Work described herein is a reasonable time for the completion of the same, taking into consideration the average climatic range and usual industrial conditions prevailing in this locality. If the said CONTRACTOR shall neglect, fail, or refuse to complete the Work within the time herein specified, or any proper extension thereof granted the OWNER, then the CONTRACTOR does hereby agree, as a partial consideration for the awarding of this Contract, to pay to the OWNER, not as a penalty but as liquidated damages for such breach of Contract as hereinafter set forth, \$300 for each and every calendar day that the CONTRACTOR shall be in default after the time stipulated for completing the Work of the total Contract.

The same amount is fixed and agreed upon by and between the CONTRACTOR and the OWNER because of the impracticability and extreme difficulty of fixing and ascertaining the actual damages the OWNER would in such event sustain, and said amount shall be retained from time to time by the OWNER from current periodical estimates.

It is further agreed that time is of the essence of each and every portion of this Contract and of the specifications wherein a definite and certain length of time is fixed for the performance of any act whatsoever and, where under the Contract, an additional time is allowed for the completion of any Work, the new time limit fixed by such extension shall be of the essence of this Contract. Provided, that the CONTRACTOR shall not be charged with liquidated damages or any excess cost when the delay in completion of the Work is due:

7.1 To any preference, priority, or allocation order duly issued by the Government;

7.2 To unforeseeable cause beyond the control and without the fault or negligence of the CONTRACTOR, including, but not restricted to, acts of God or of the public enemy, acts of the OWNER, fires, floods, epidemics, quarantine restrictions, strikes, freight embargoes, and unusually severe weather; and

7.3 To any delays of subcontractors or suppliers occasioned by any of the causes specified in subsections 7.1 and 7.2 of this article;

Provided, further, that the CONTRACTOR shall, within ten days from the beginning of such delay, unless the OWNER shall grant a further period of time prior to the date of final settlement of the Contract, notify the OWNER, in writing, of the causes of the delay, who shall ascertain the facts and extent of the delay and notify the CONTRACTOR within a reasonable time of its decision in the matter.

Article 8. - CONTRACT DOCUMENTS.

8.01 The Contract Documents will consist of the following:

- This Agreement (3 pages, inclusive).
- General Conditions of the Construction Contract (36 pages)
- Technical Specifications (14 pages)

8.02 There are no Contract Documents other than those listed above in this Article 8. Approved Shop Drawings and Samples, other Contractor's submittals and the reports and drawings of subsurface and physical conditions are not Contract Documents.

8.03 The Contract Documents may only be amended, modified or supplemented in writing and in accordance with Article 9 of the General Conditions.

IN WITNESSETH WHEREOF the parties hereto have executed this Agreement the day and year first above written.

OWNER: CITY OF GALLATIN,  
TENNESSEE

CONTRACTOR: \_\_\_\_\_

BY: \_\_\_\_\_

BY: \_\_\_\_\_  
PAIGE BROWN, MAYOR

ATTEST:

\_\_\_\_\_  
CONNIE KITTRELL, CITY RECORDER

# STANDARD GENERAL CONDITIONS

## SECTION E

# SPECIAL CONDITIONS

## SECTION F

# TECHNICAL SPECIFICATIONS

## SECTION G

## CONTENTS OF TECHNICAL SPECIFICATIONS

- 1.0 Specifications for Decorative Street Sign Units – The Coves at Fairvue Plantation
- 2.0 Street Sign Unit Descriptions & Reference Drawings

## **Section 1.0 – Specifications for Decorative Street Sign Units - The Coves at Fairvue Plantation**

All Street Sign Units and Traffic Control Units are to match the existing units in Fairvue Plantation and to be compliant with the Manual on Uniform Traffic Control Devices.

All units will include the following: 3" smooth aluminum post, powder coated black. 24" cast aluminum base, powder coated black. 3" cast aluminum Ball Top, powder coated black. Street Sign Blade Holders to be 9"x 48"x 1" square aluminum tubing with decorative scroll work attached, powder coated black.

Street Name Panels to be 9"x 48" .080 aluminum with black reflective background and gold reflective lettering.

Street Sign Blade Holders to be mounted to post on the same plane.

Alley Signs to be 6"x 12" .080 aluminum, radius corners, powder coated black with gold reflective lettering. Signs to be mounted to both side of Alley Stop Sign Units.

All Traffic Control Signs to have Flat Backers 1" larger than the sign, mounted behind the sign.

Flat Backers to be .080 aluminum, radius corners, and powder coated black.

All mounting hardware to be Stainless Steel Hex Bolts, Stainless Steel Washers and Stainless Steel Lock Nuts.

All Units to be installed 24", in concrete, with finished crown 1" above ground level

3" (OD) aluminum smooth post to be 1/8" thick.

All Powder coating to be TIGER Drylac - Series 38 on Zinc-Rich Primer (or better)

Flat backers to be, router cut, .080 aluminum (Powder Coated) cut to match DOT sign shape plus 2" for 1" border (including radius corners)

Post Installation: Use 8" concrete ring, quick-crete mix (or better) 24" deep, finish 1" above existing grade. Insert 6" bolt through base of post to prevent spinning.


All Unit locations to be approved by City of Gallatin.

All locations to be marked by TN-ONECALL prior to installation.

## Section 2.0 – Street Sign Unit Descriptions


### Unit A

Street Sign Units to include the following: 1 – 3”x13.5’ post w/24” base and ball top, 2 – 9”x48” blade holders w/ scroll work, 2 – 9”x48” .080 street name blades, ref. black w/ref. gold lettering, 1 – 30” Stop Sign HIP (R1-1), and 1 – 32” flat backer.

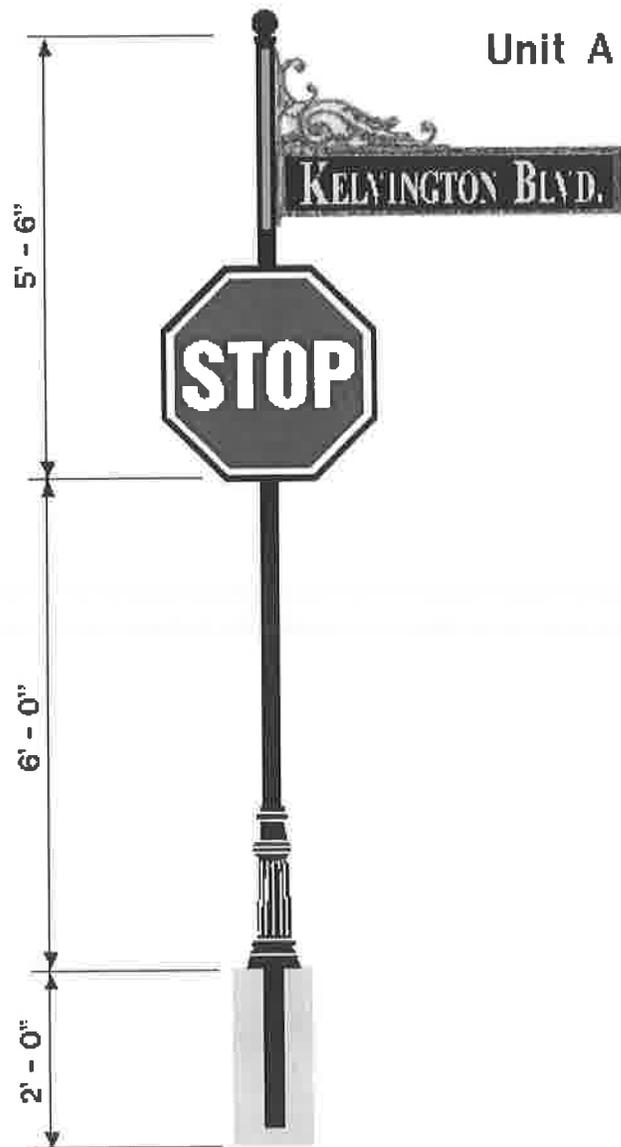

Unit B


Street Sign Units to include the following: 1 – 3”x13.5’ post w/24” base and ball top, 2 – 9”x48” blade holder w/ scroll work, 2 – 9”x48” .080 street name blades, ref. black w/ref. gold lettering, 1 – 30” Stop Sign HIP (R1-1), 1 – 30” Do Not Enter Sign HIP (R5-1), and 2 – 32” flat backers.

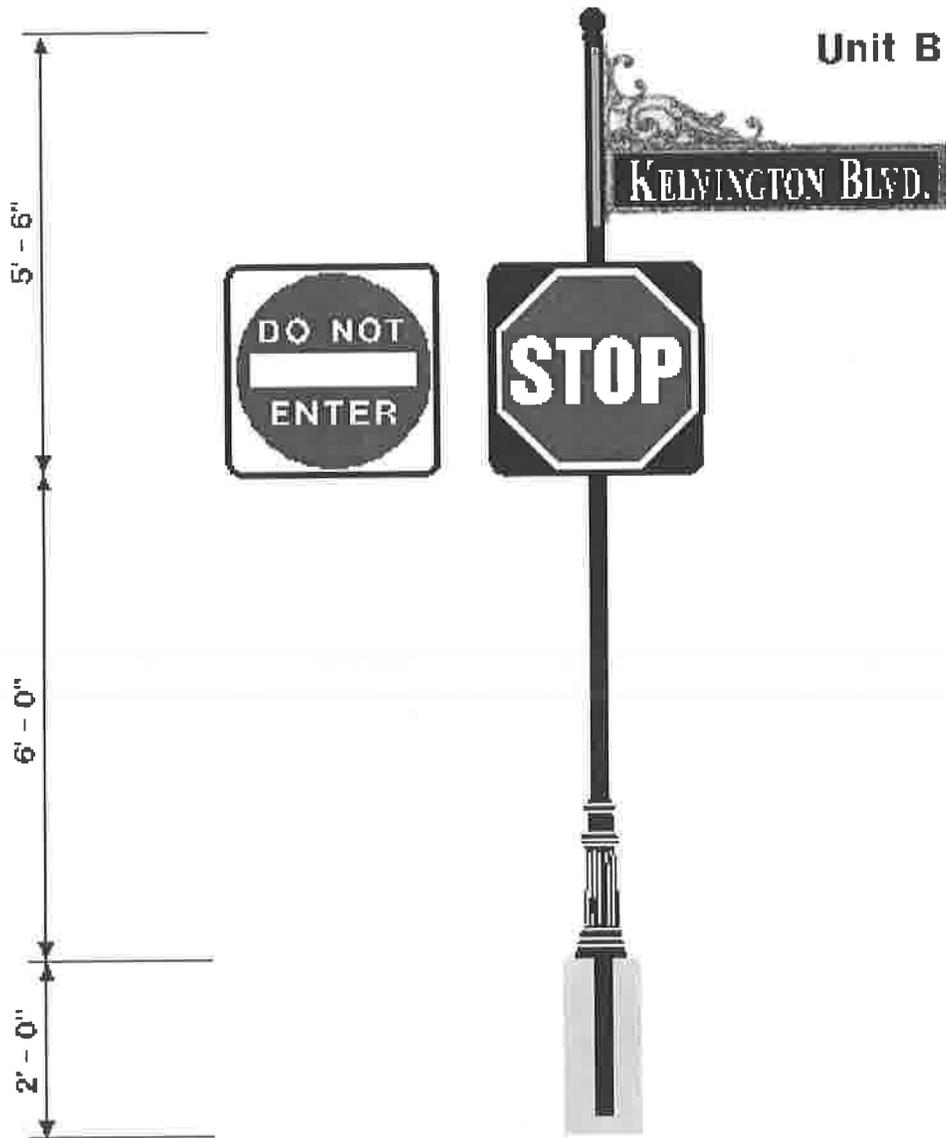

Unit C

Speed Limit Signs to include the following: 1 – 3”x11’ post w/24” base and ball top, 1 – 24”x30” Speed Limit Sign HIP (R2-1) 25 mph, and 1 – 26”x32” flat backer.


Unit C

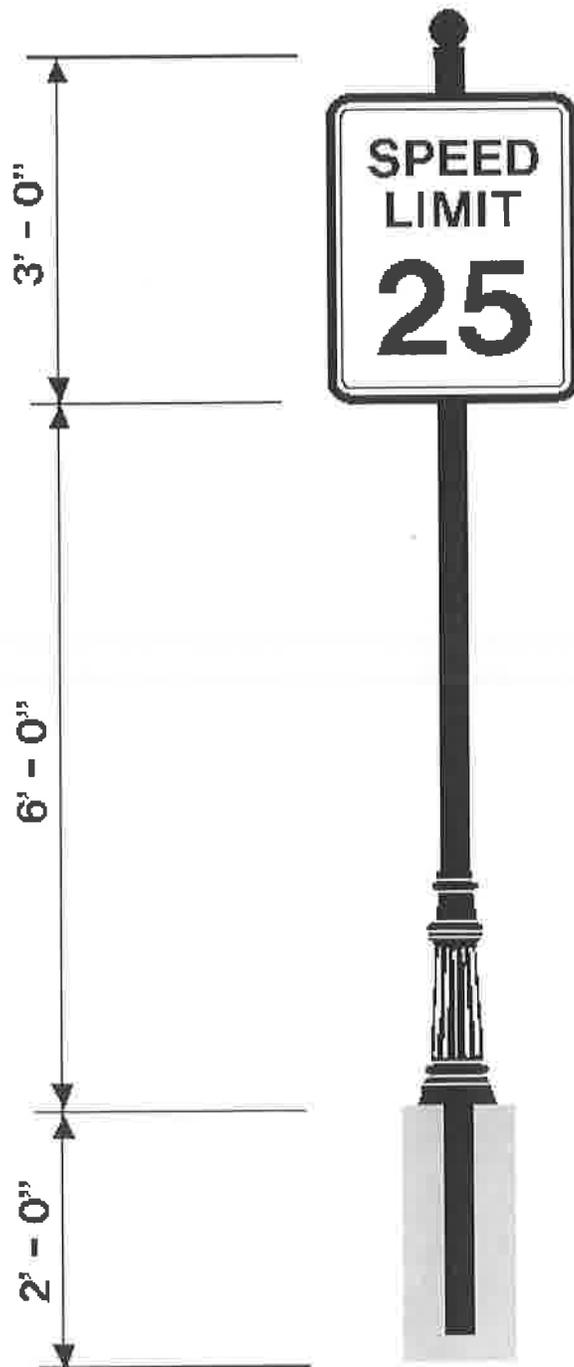

Unit D

Stop Sign Units w/ Alley Name Signs to include the following: 1 – 3"x11' post w/24" base and ball top, 2 – 6"x12" .080 Alley Name blades, black w/ref. gold lettering, 1 – 30" Stop Sign HIP (R1-1), and 1 – 32" flat backer.

Unit D

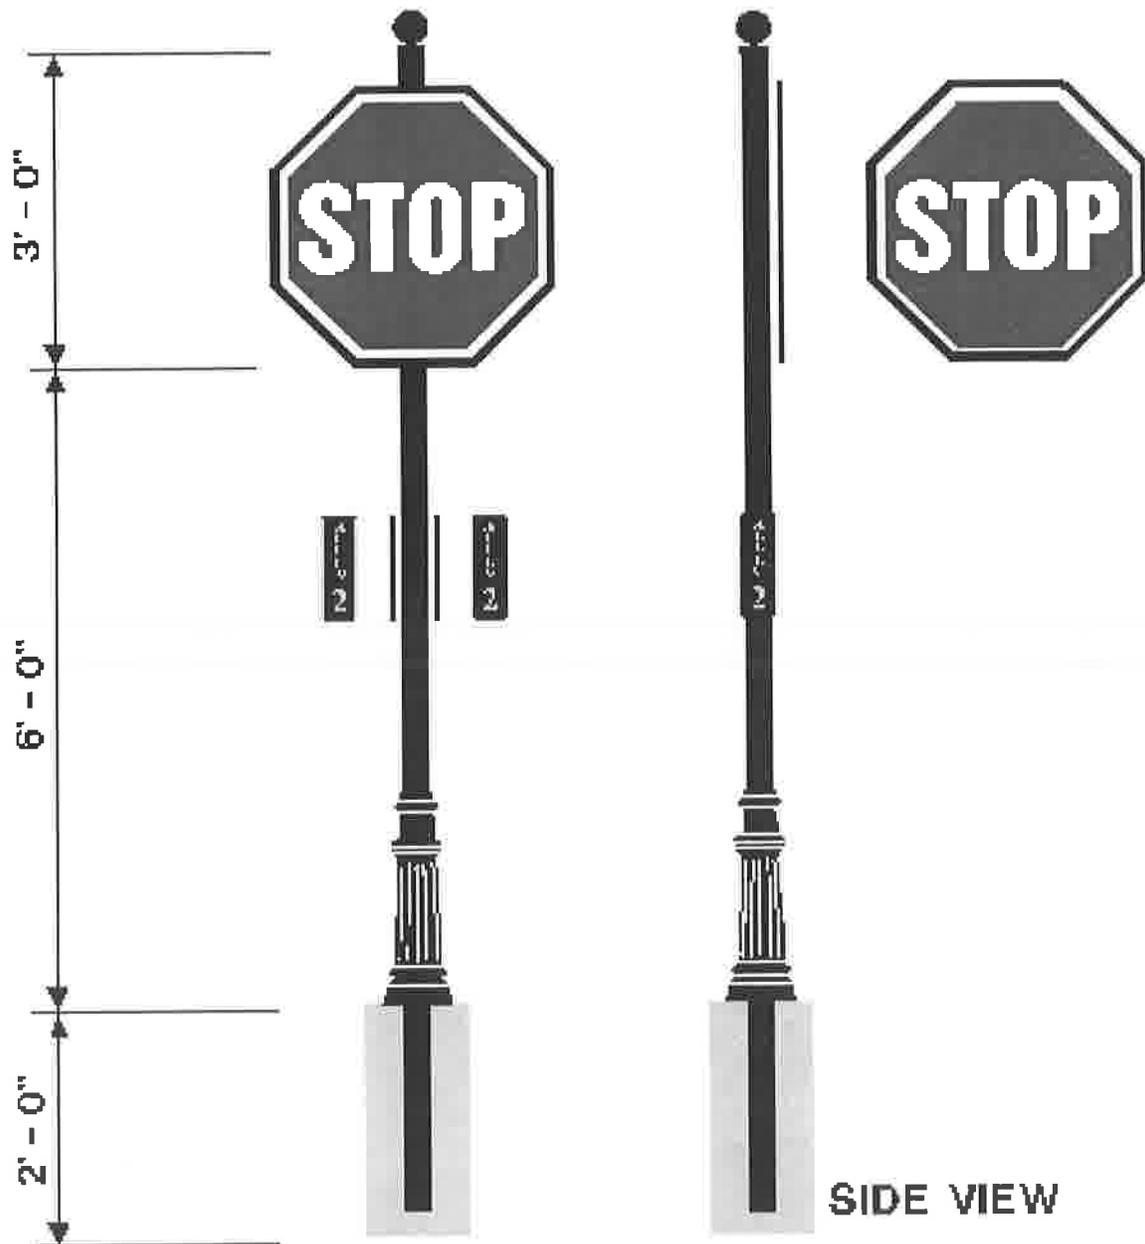

Unit E

Stop Sign Unit w/ Do Not Enter Sign to include the following: 1 – 3"x11' post w/24" base and ball top, 1 – 30" Stop Sign HIP (R1-1), 1 – 30" Do Not Enter Sign HIP (R5-1), and 2 – 32" flat backers.


Unit E



Unit F


One Way Sign Units to include the following: 1 – 3”x10’ post w/24” base and ball top, 1 – 12”x36” One Way Sign HIP (R6-1R), and 1 – 14”x38” flat backer.

**Unit F**

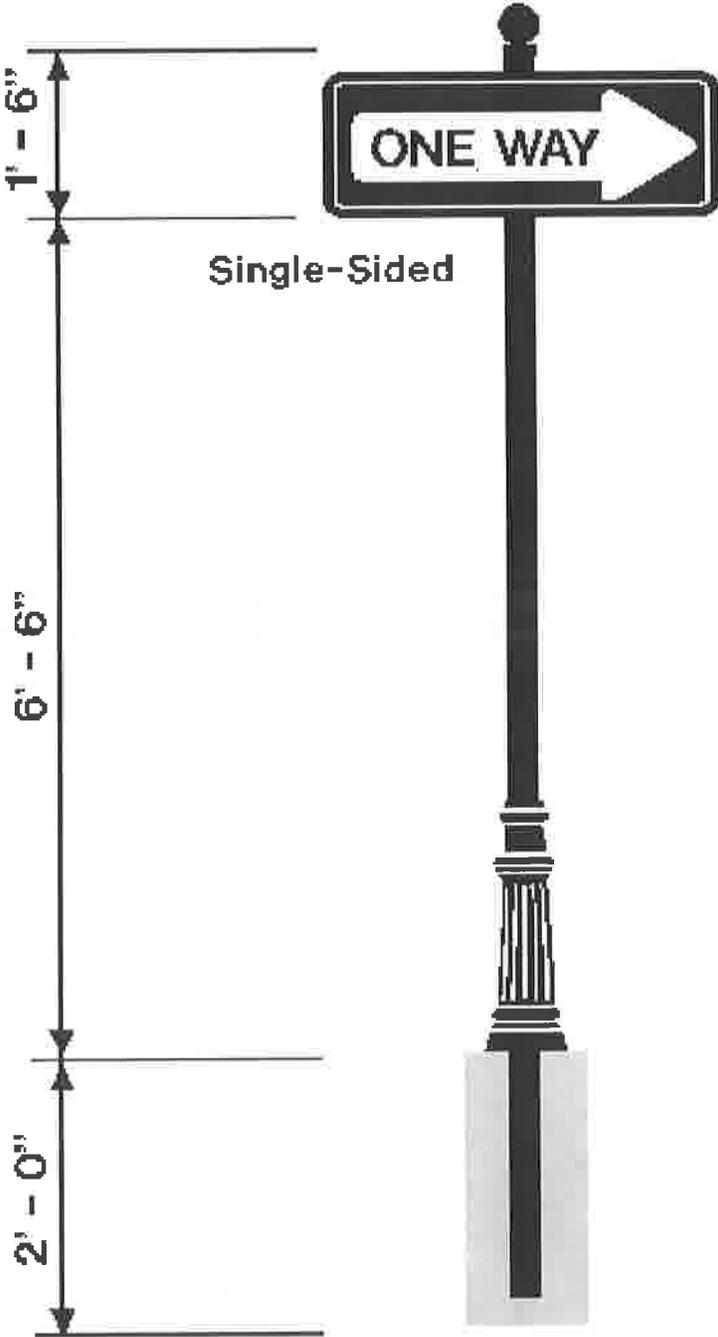


Unit G


Keep Right Around Island Sign to include the following: 1 – 3”x11’ post w/24” base and ball top, 1 – 24”x30” Keep Right Around Island Sign HIP (R4-75), and 1 – 26”x32” flat backer.

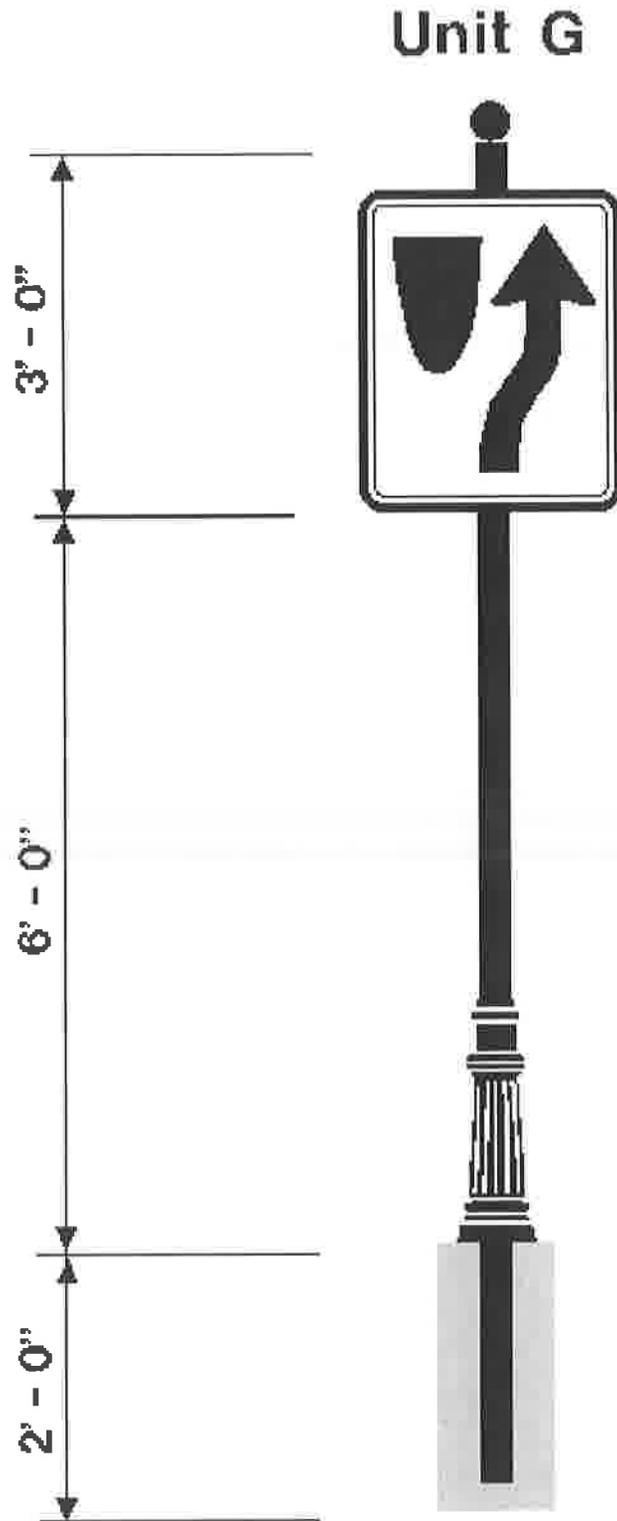




3-inch cast aluminum ball top

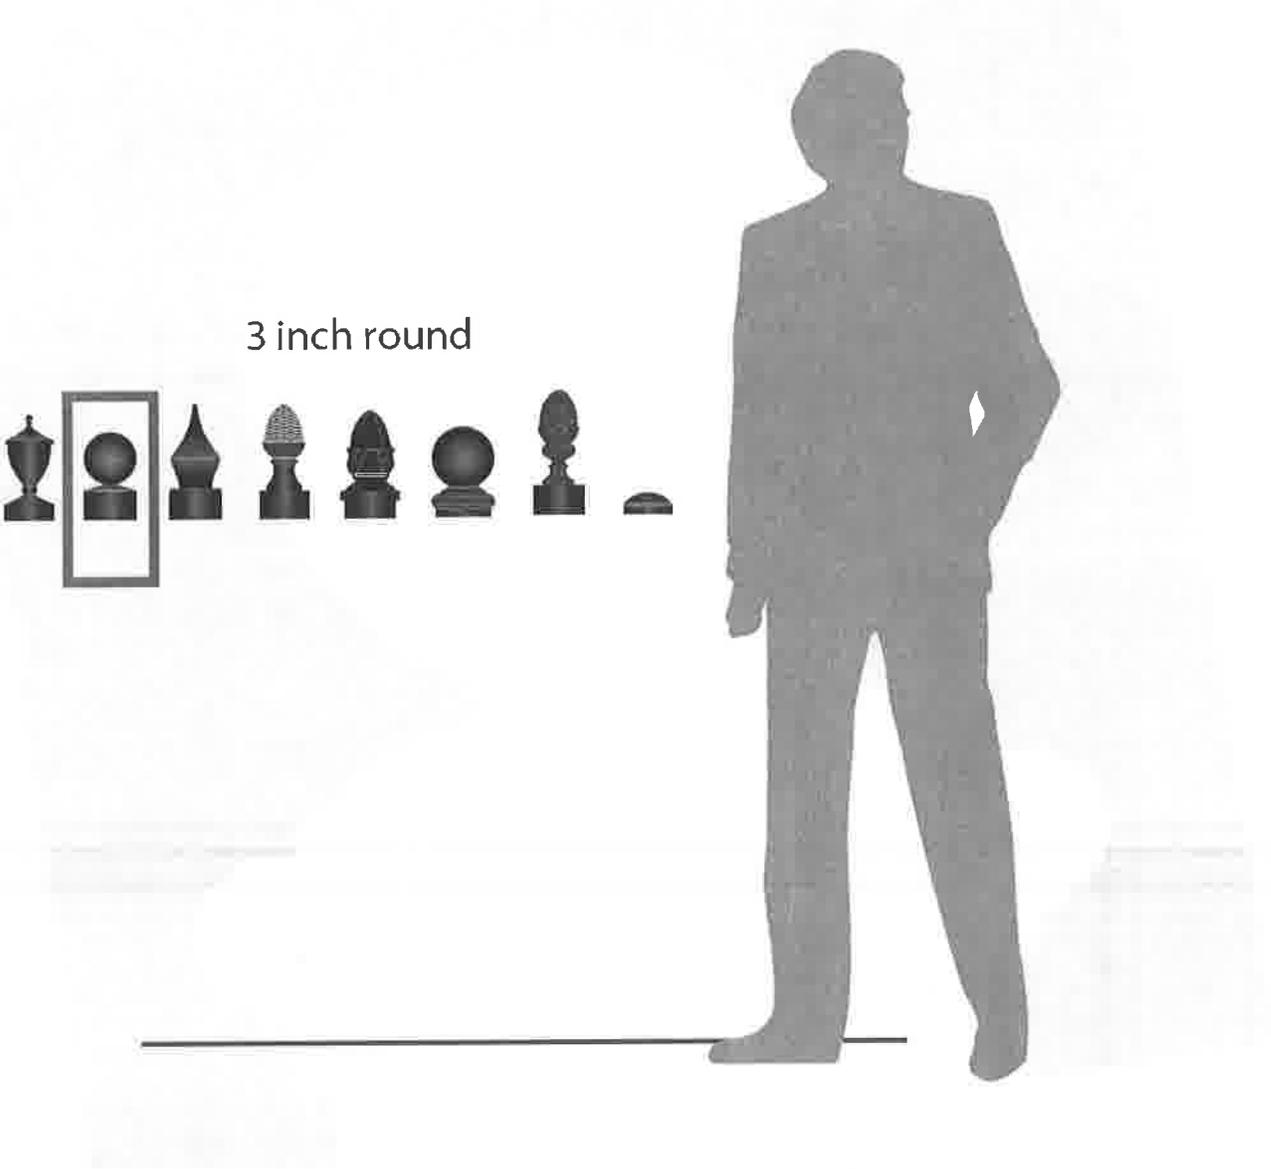


300 Series Base

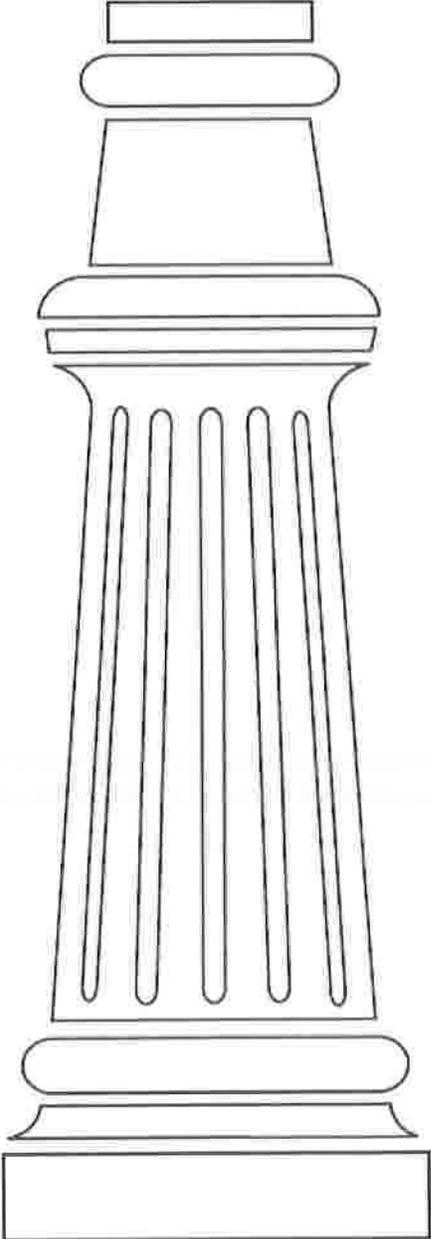


Street Name Sign Blade Holders

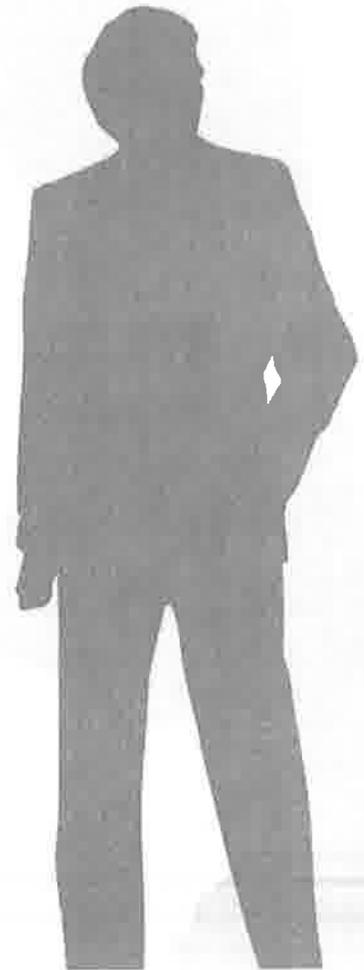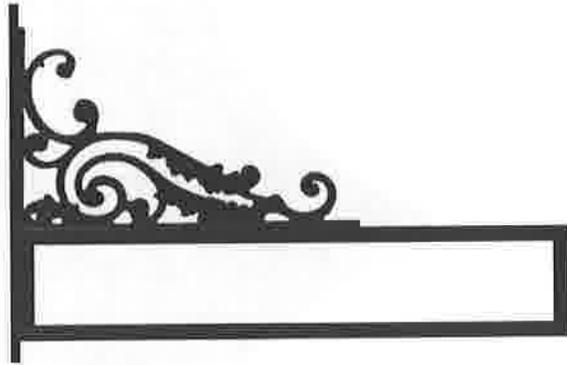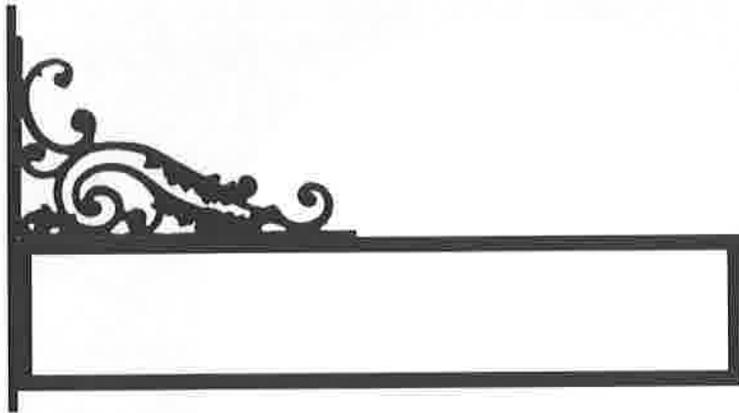

# INSTALLATION DETAIL

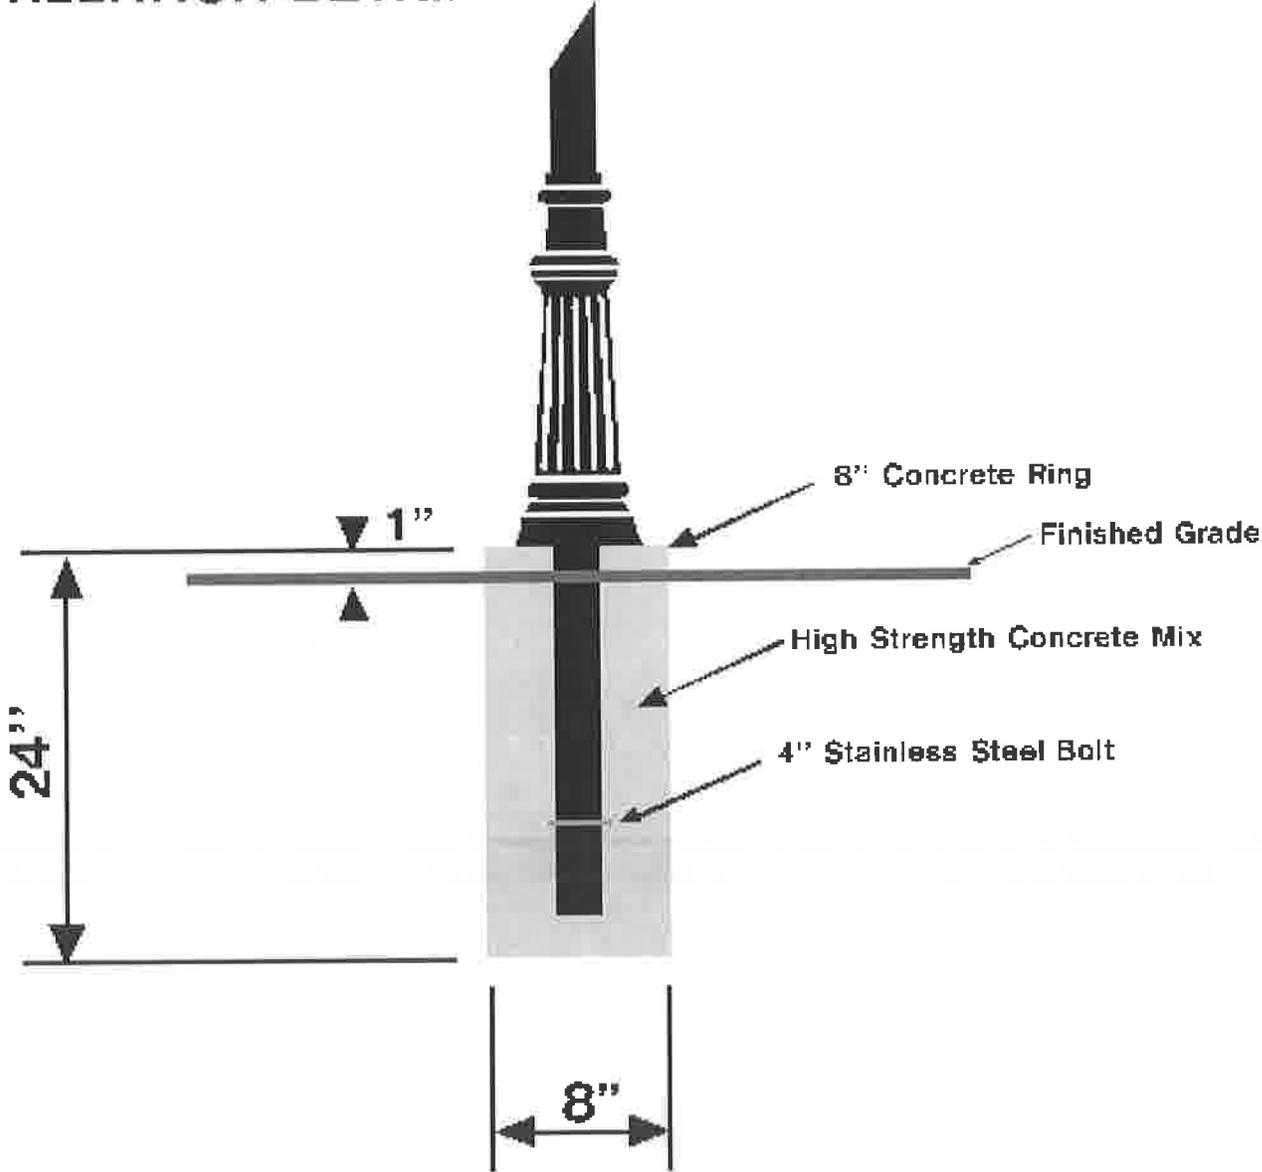

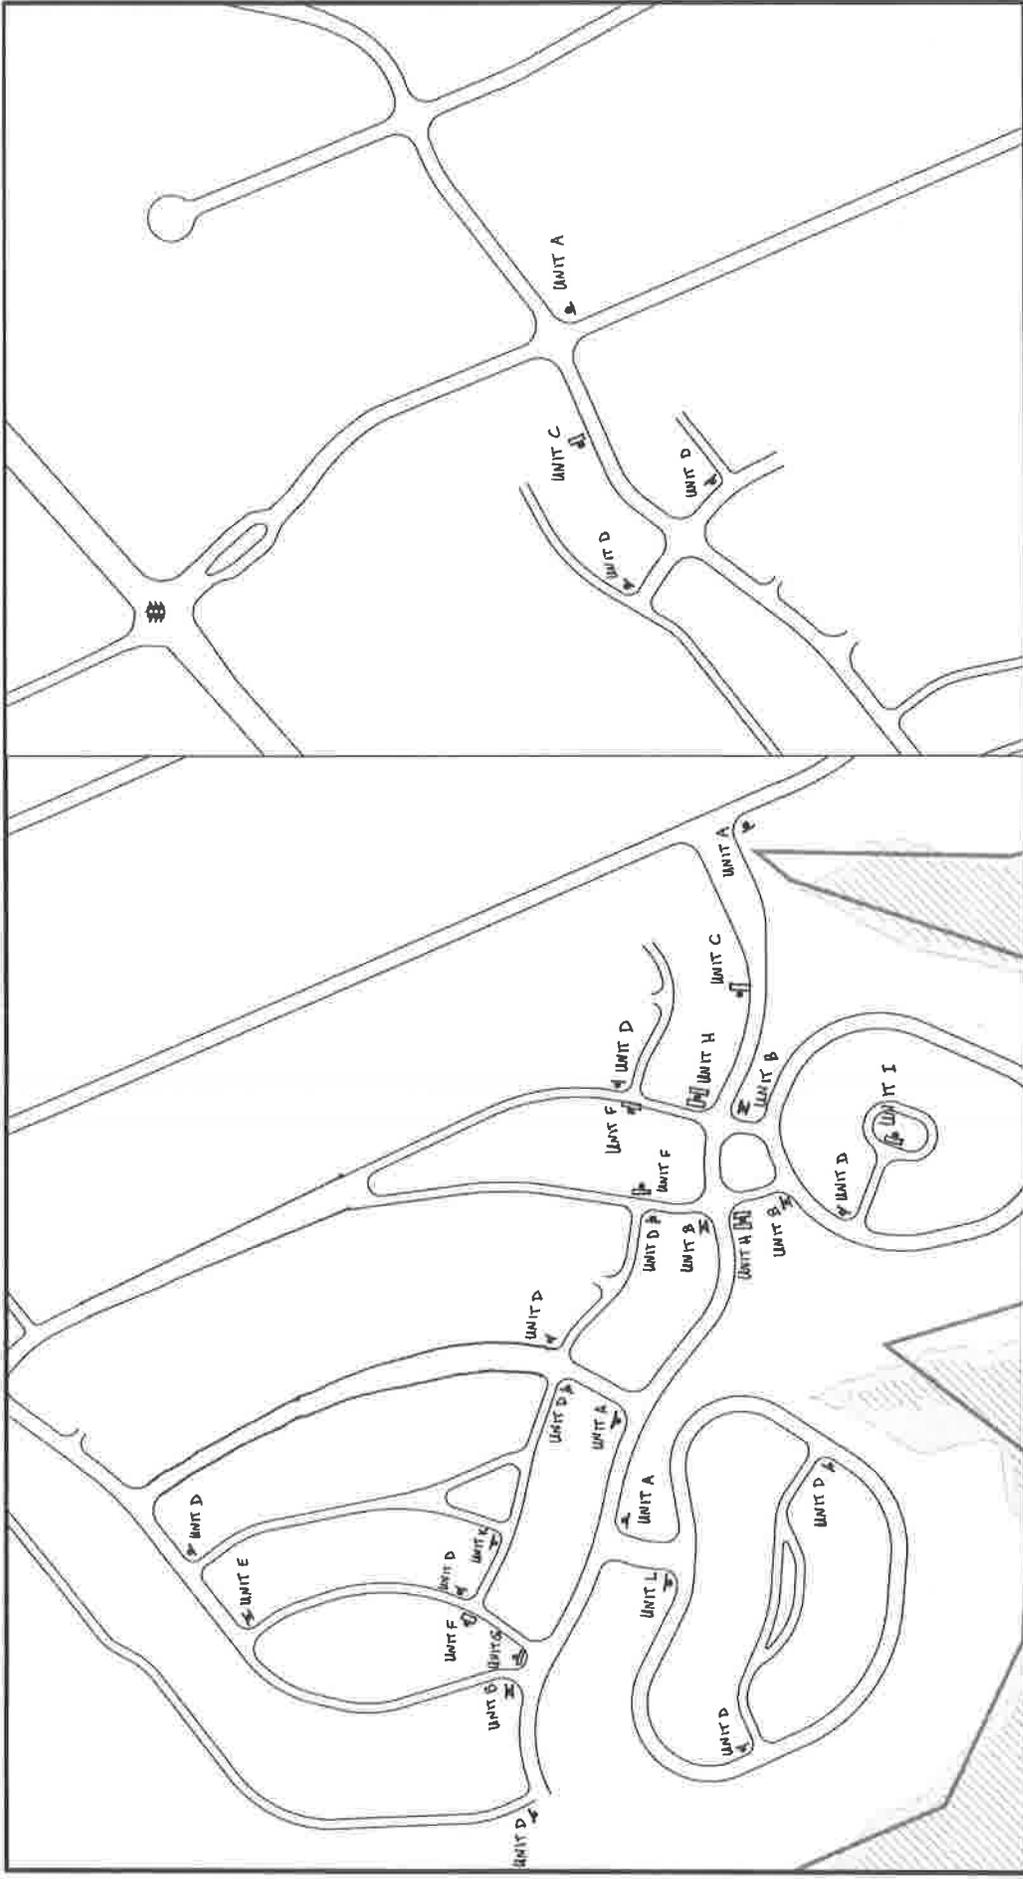

City of Gallatin Engineering Division  
 Prepared by: Zach Wilkinson  
 Scale: 1"=200'

# Fairvue Signage

